


ROBEL CENTURY RUN

M:\Land Projects 3\PROJECTS\CC0100\CC0188 CONNOLLY.dwg, RENDERING, 5/25/2005 10:47:57 AM, boverturf, 1:244.186

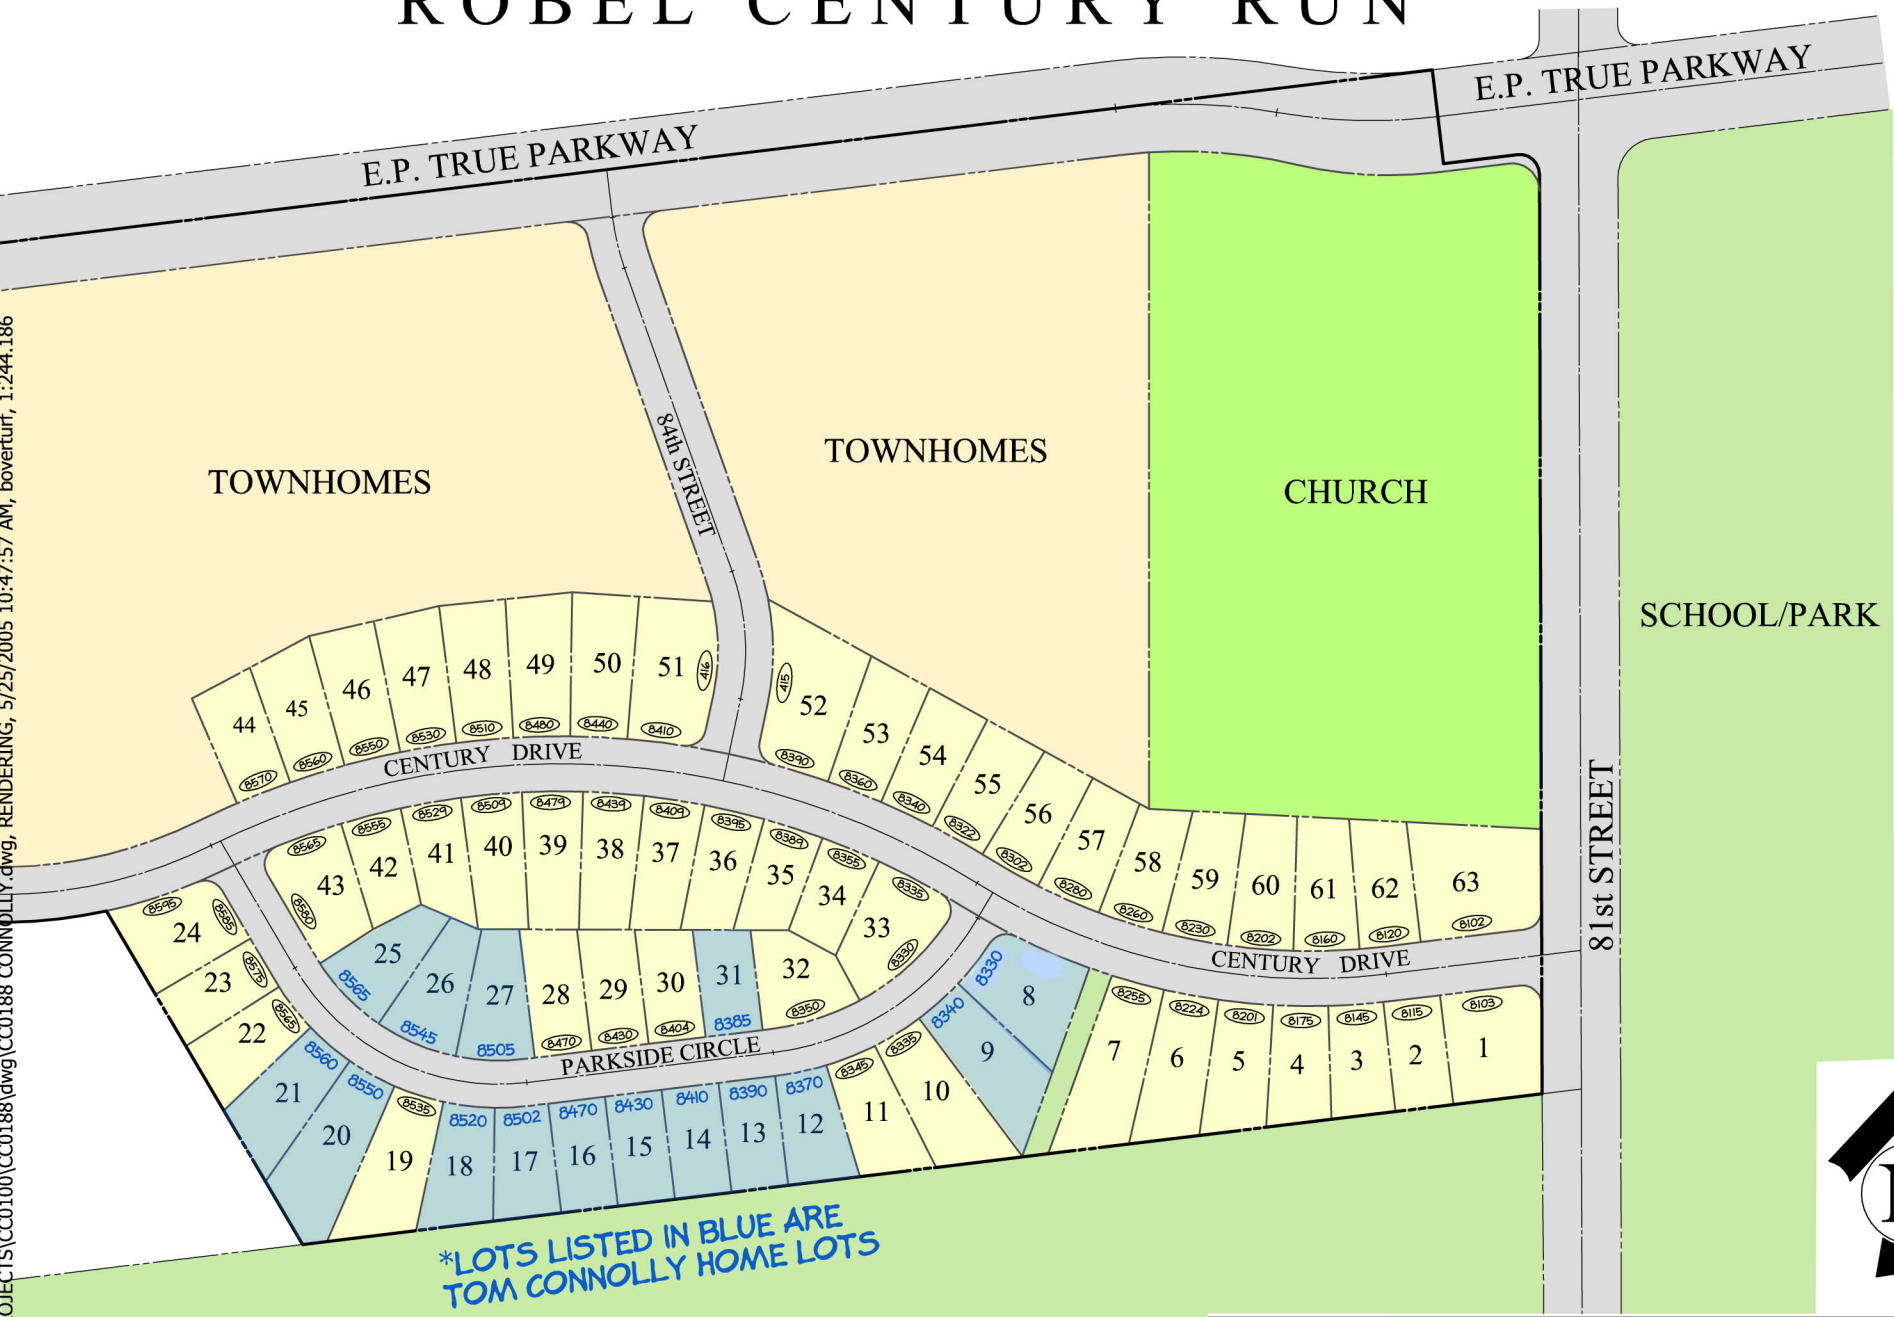

COOPER CRAWFORD & ASSOCIATES, L.L.C. CIVIL ENGINEERS 2167 GRAND AVENUE, WEST DES MOINES, IOWA 50265 PHONE: (515) 224-1344 FAX: (515) 224-1345		SCALE: 1"=250' DATE: 5-25-2005
		JOB NUMBER CC 0188